


KERROSALA
356,0 m²

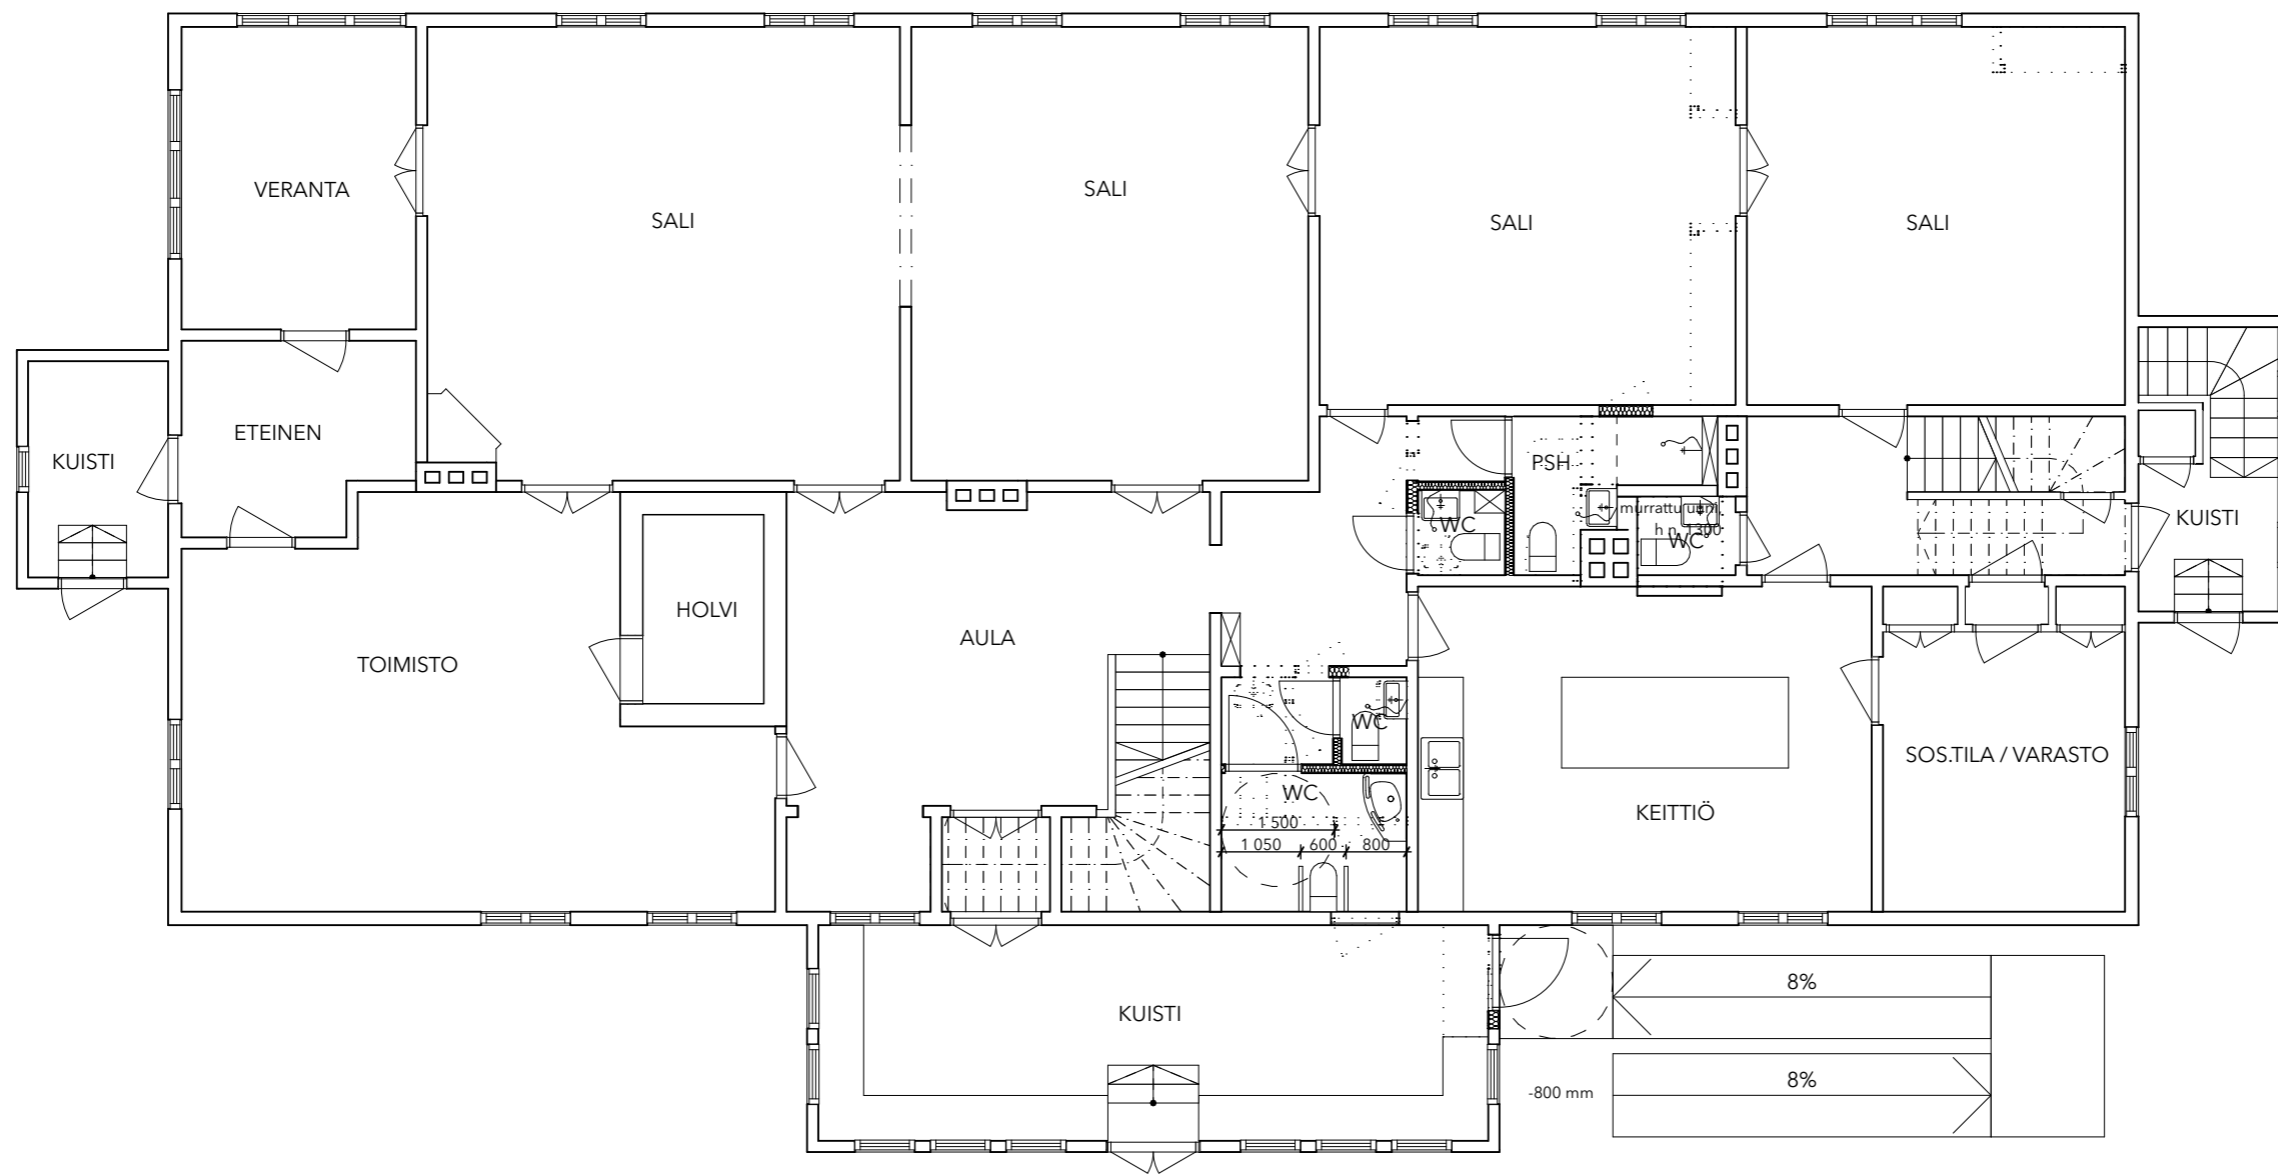

KERROSALA
314,0 m²

